


UNIT 4 + 5
REAR ENTRY

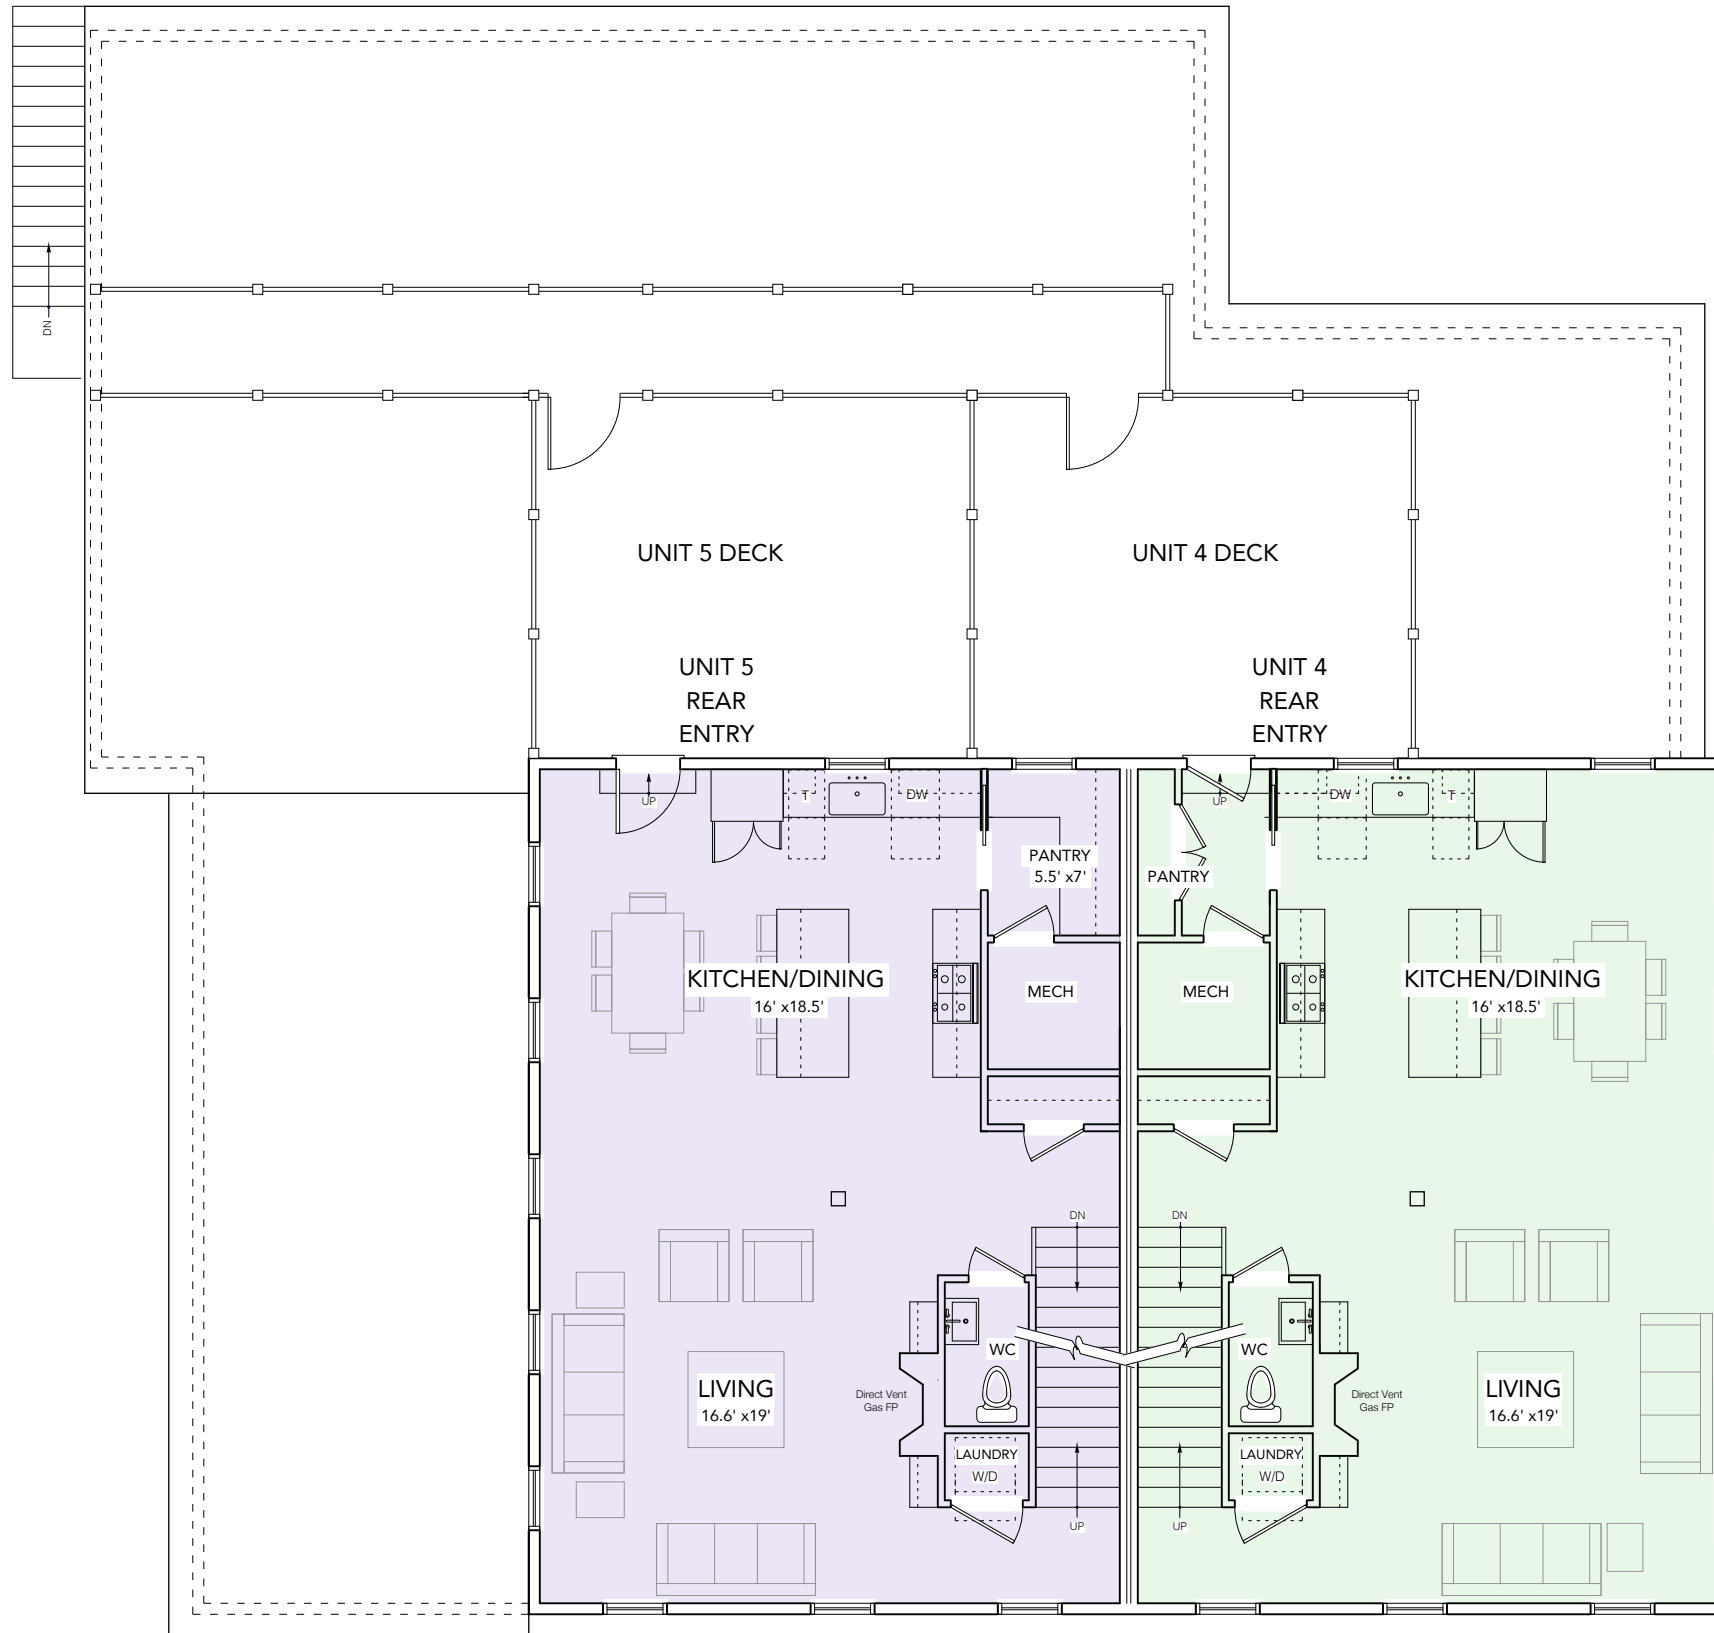

SF CALCULATIONS

UNIT 1	1,271 SF
UNIT 2	1,267 SF
UNIT 3	1,221 SF
UNIT 4	
1ST FL	36 SF
2ND FL	838 SF
3RD FL	749 SF
TOTAL	1,623 SF
UNIT 5	
1ST FL	36 SF
2ND FL	838 SF
3RD FL	749 SF
TOTAL	1,623 SF

project:
**229-231
MERRIMAC
STREET**
Newburyport, MA

architect:
**GRAF
ARCHITECTS**
2 Liberty Street
Newburyport, MA
01950
T. 978.499.9442
www.grafarch.com

title:
**PROPOSED
Second Floor Plan**

SCALE: 1/8" = 1'-0"
28 april 2018

A02

1 Second Floor Plan
SCALE: 1/8" = 1'-0"